


 

PLANTA BAIXA: ANEXO III - SUBSOLO
ESCALA: 1/100

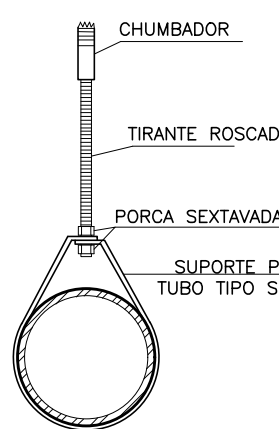


TABELA DA FIXAÇÃO DA TUBULAÇÃO					
# NOMINAL (Ø)	TIPO SUPORTE	TRAVEZ ROSCA (ØPÓS.)	PORCA (ØPÓS.)	CHUMBEIRO (ØPÓS.)	
25 (1")	SPR 603-3	3/8"	3/8"	3/8"	
32 (1 1/4")	SPR 603-4	3/8"	3/8"	3/8"	
40 (1 1/2")	SPR 603-5	3/8"	3/8"	3/8"	
50 (2")	SPR 603-6	3/8"	3/8"	3/8"	
60 (2 1/2")	SPR 603-7	3/8"	3/8"	3/8"	
80 (3")	SPR 603-8	3/8"	3/8"	3/8"	
100 (4")	SPR 603-10	3/8"	3/8"	3/8"	

NOTA:
O TIPO DE SUPORTE E REFERÊNCIA SEJA PARA OUTRO
FABRICANTE, USAR A DISPOSIÇÃO CORRESPONDENTE.

LEGENDA

- TUBULAÇÃO DE SPRINKLER, EM AÇO GALVANIZADO NBR 5588-01 OU DIN 2443, PARA DIÂMETROS DE 1" ATÉ 4" E EM AÇO PRETO SEM COSTURA NBR 5586, SOGUELA E 40 PARA DIÂMETROS MAIORES QUE 4", PINTADO NA COR VERMELHA DE ACRÓCIO COM Ø 10 EM 4,2 DA NT 5586-01/02/03/2471/2472