



 

VISTA V01a
A = 5,13 m²



VISTA V01b
A = 52,22 m²

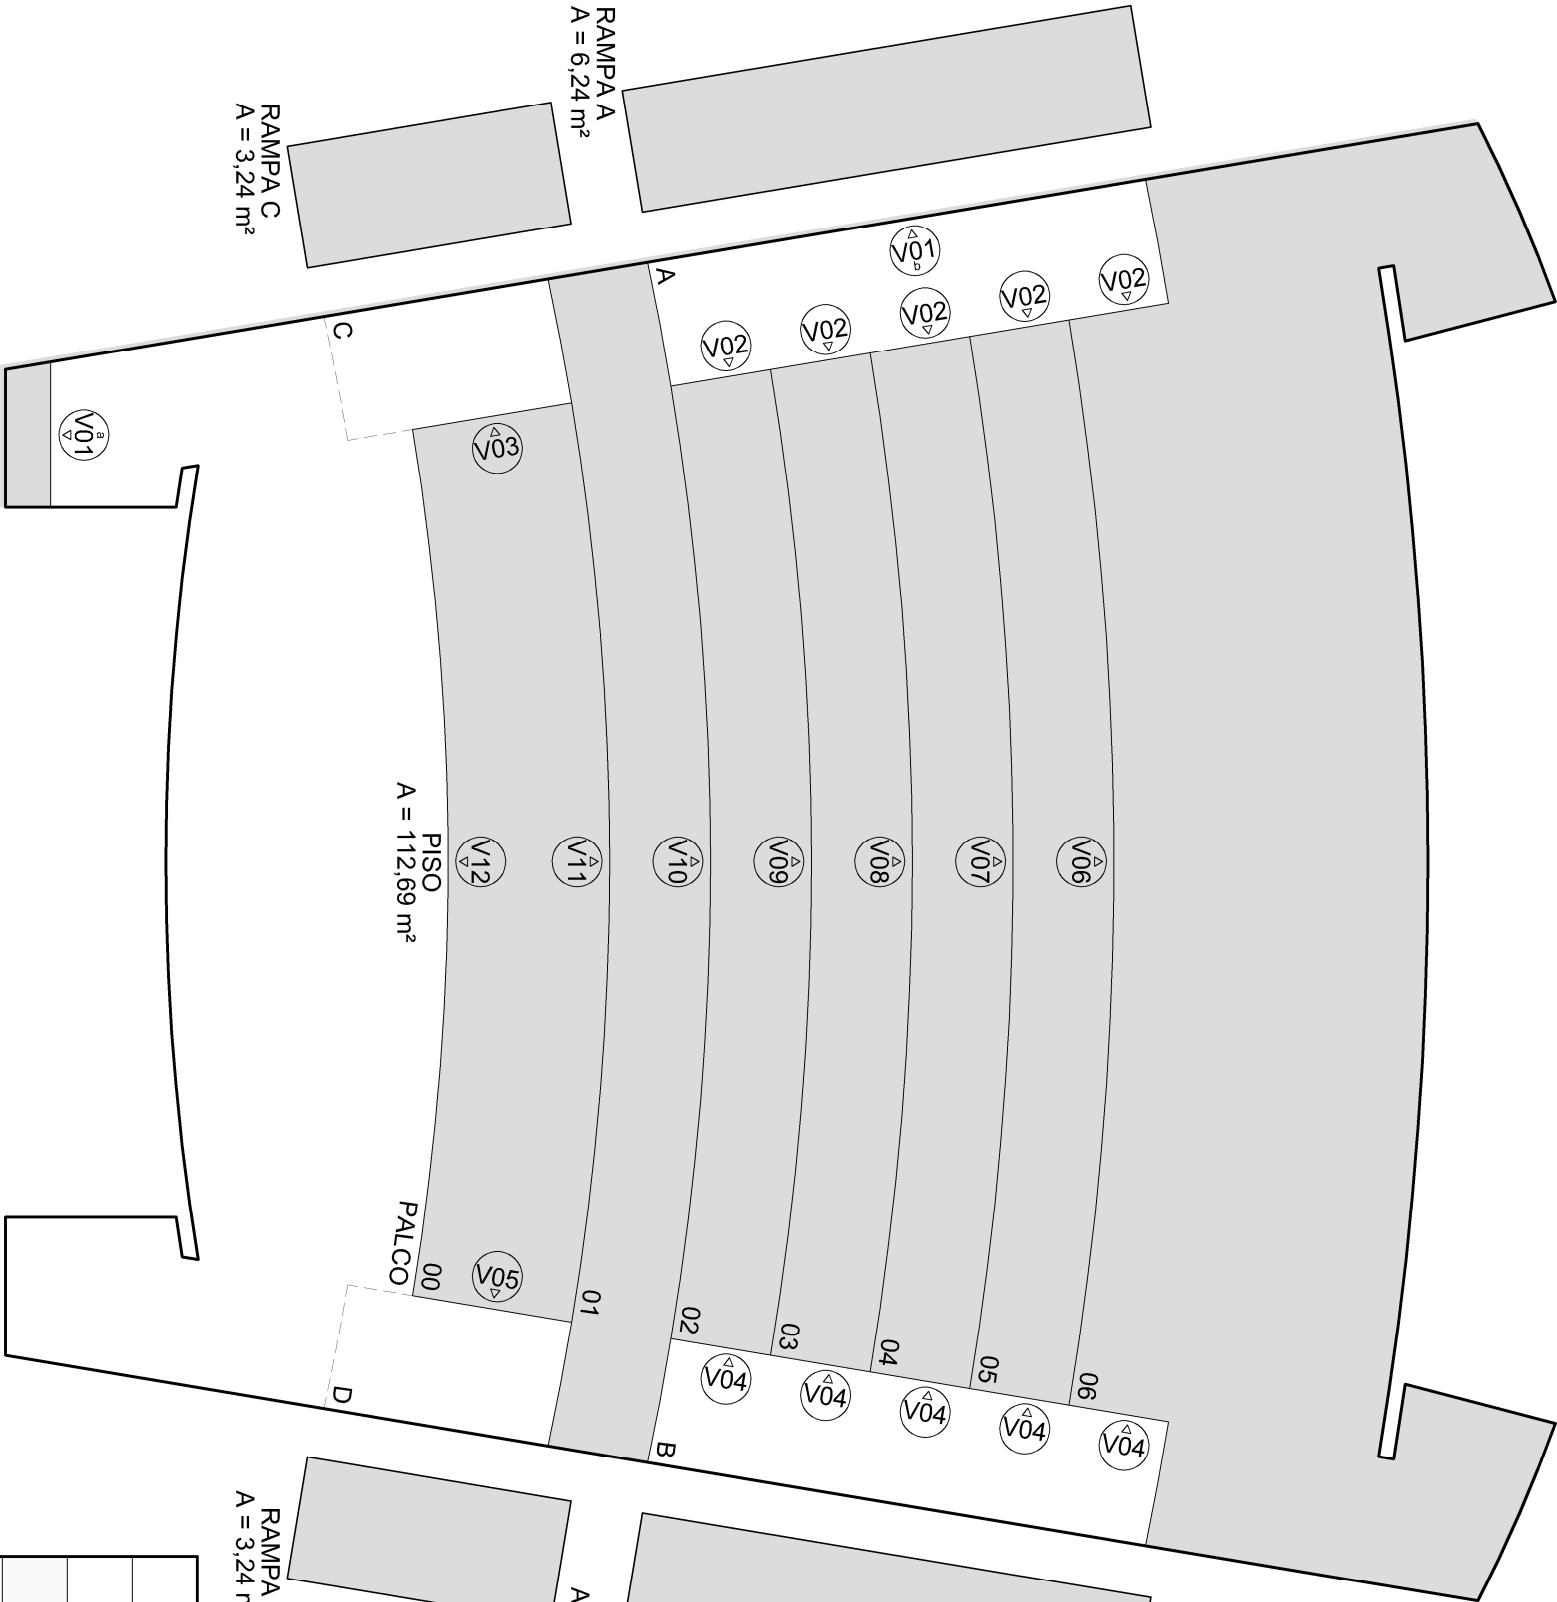

RAMPA A
A = 6,24 m²

RAMPA C
A = 3,24 m²

RAMPA B
A = 6,24 m²

RAMPA D
A = 3,24 m²

PISO
A = 112,69 m²

PALCO
00


PLANTA BAIXA

VISTA V02
A = 0,08 m²
(x5)

VISTA V03
A = 0,44 m²

VISTA V04
A = 0,08 m²
(x5)

VISTA V5
A = 0,44 m²

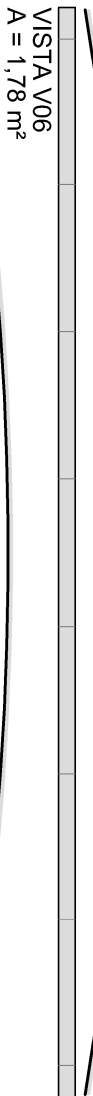

VISTA V06
A = 1,78 m²




VISTA V07
A = 1,72 m²



VISTA V08
A = 1,67 m²



VISTA V09
A = 1,62 m²

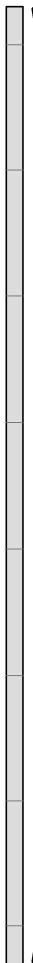

VISTA V10
A = 1,56 m²



VISTA V11
A = 1,51 m²



VISTA V12
A = 3,89 m²

LOCAL	ÁREA (m²)	QTDE.	TOTAL (m²)
PISO	112,69	1	112,69
RAMPA A	6,24	1	6,24
RAMPA B	6,24	1	6,24
RAMPA C	3,24	1	3,24
RAMPA D	3,24	1	3,24
VISTA 01a	5,13	1	5,13
VISTA 01b	52,22	1	52,22
VISTA 02	0,08	5	0,40
VISTA 03	0,44	1	0,44
VISTA 04	0,08	5	0,40
VISTA 05	0,44	1	0,44
VISTA 06	1,78	1	1,78
VISTA 07	1,72	1	1,72
VISTA 08	1,67	1	1,67
VISTA 09	1,62	1	1,62
VISTA 10	1,56	1	1,56
VISTA 11	1,51	1	1,51
VISTA 12	3,89	1	3,89
			204,43

Câmara dos Deputados - DG - Dirad - Detec - Coordenação de Projetos de Arquitetura

Audatório - Cefor

cálculo de área - carpete em manta

data	escala	1/75	desenho	AFSA	projeto	ARQ. ARTUR SAMPAIO ANDRADE +55 (61) 3216-4382
22/AGOSTO/2019						

A1T 1/2