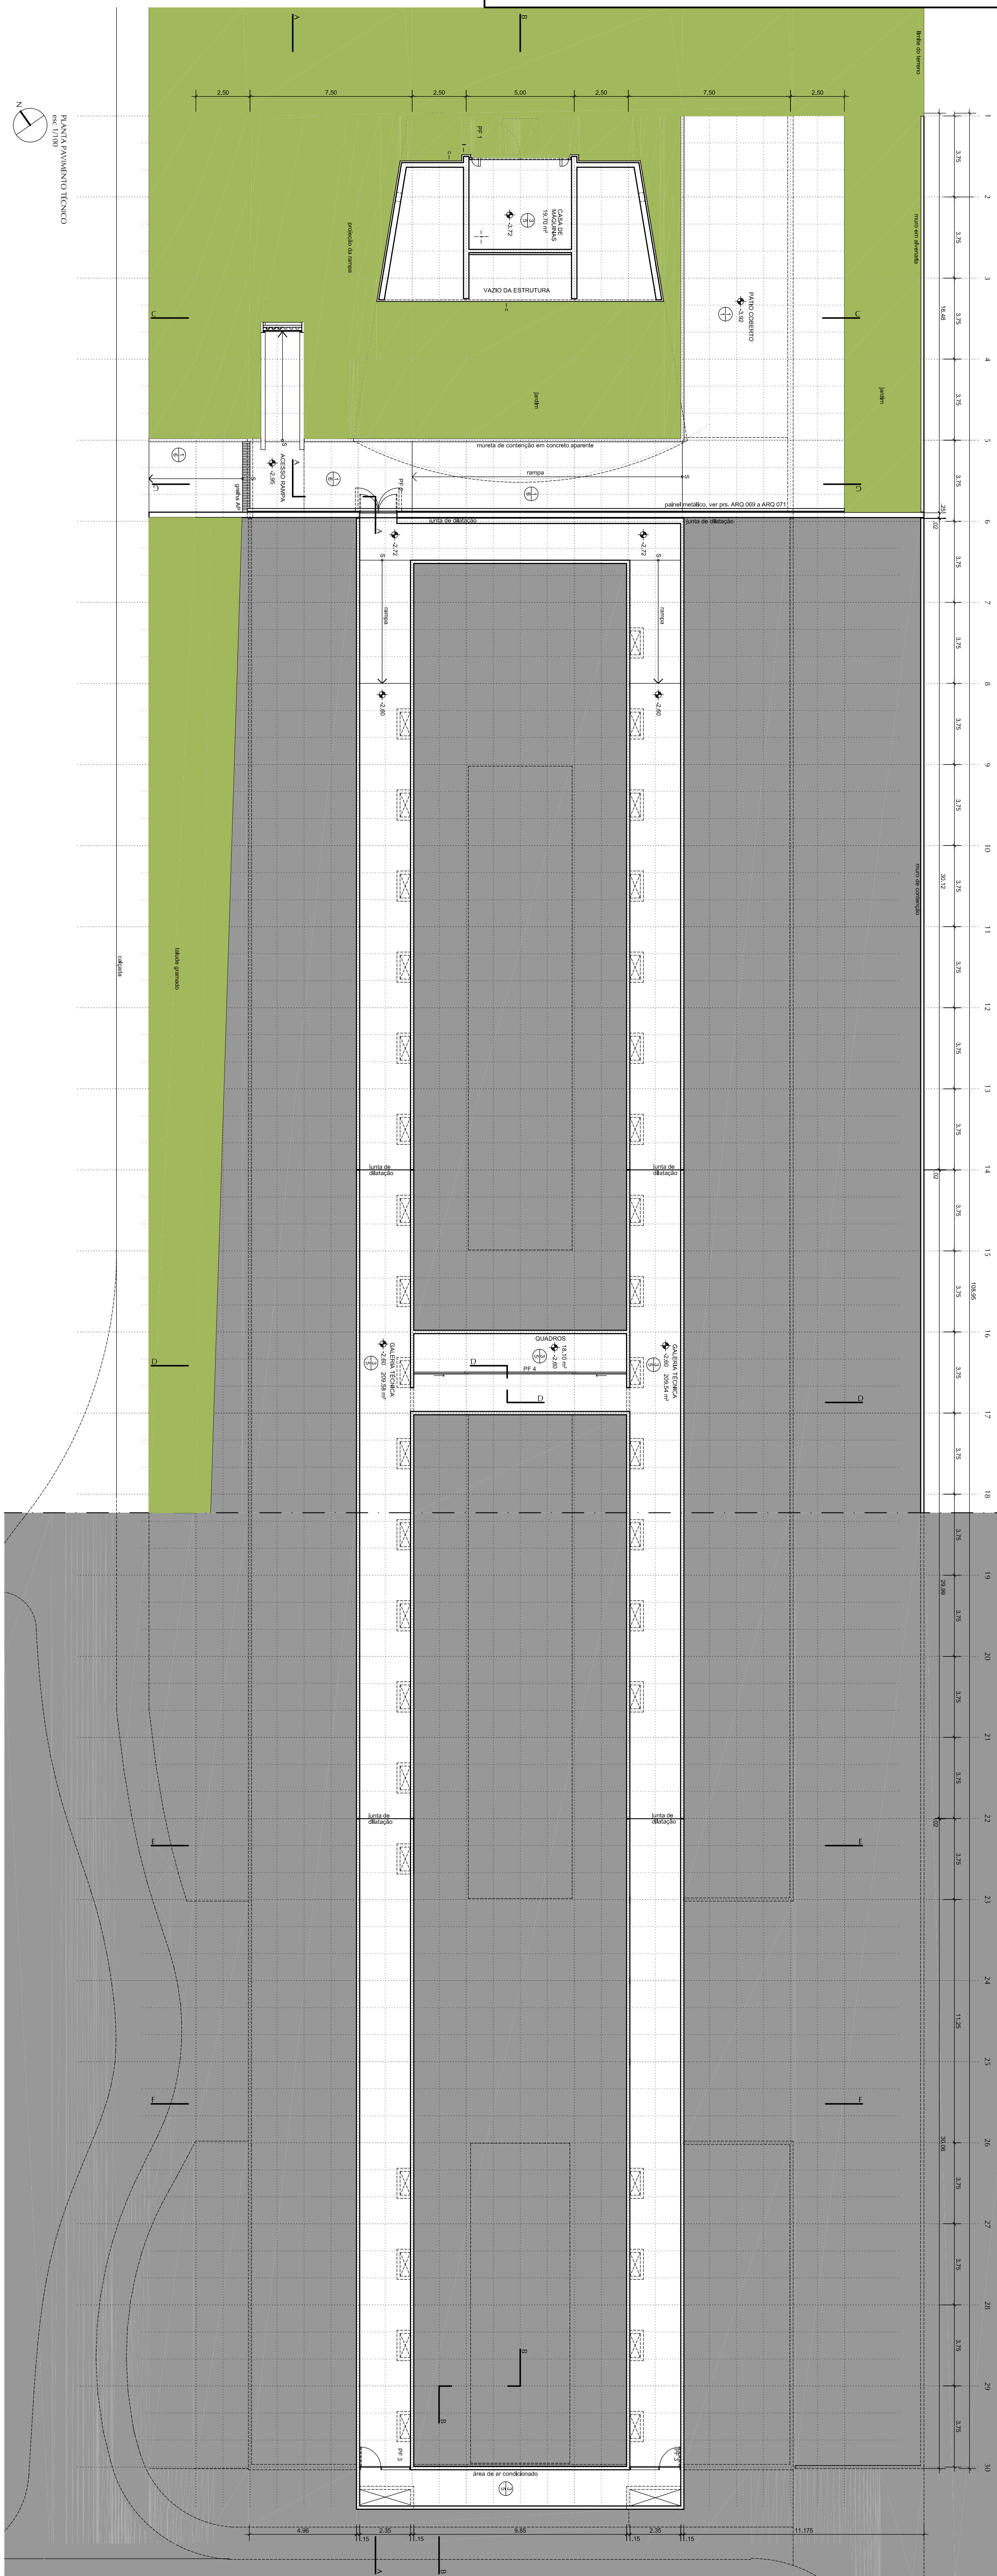


PLANTA PAVIMENTO TÉCNICO
Escala 1/100