





Documento assinado por: Artur Fernando Sampaio Andrade
Selo digital de segurança: 2023-JWRQ-UOVJ-ZURD-XHVU

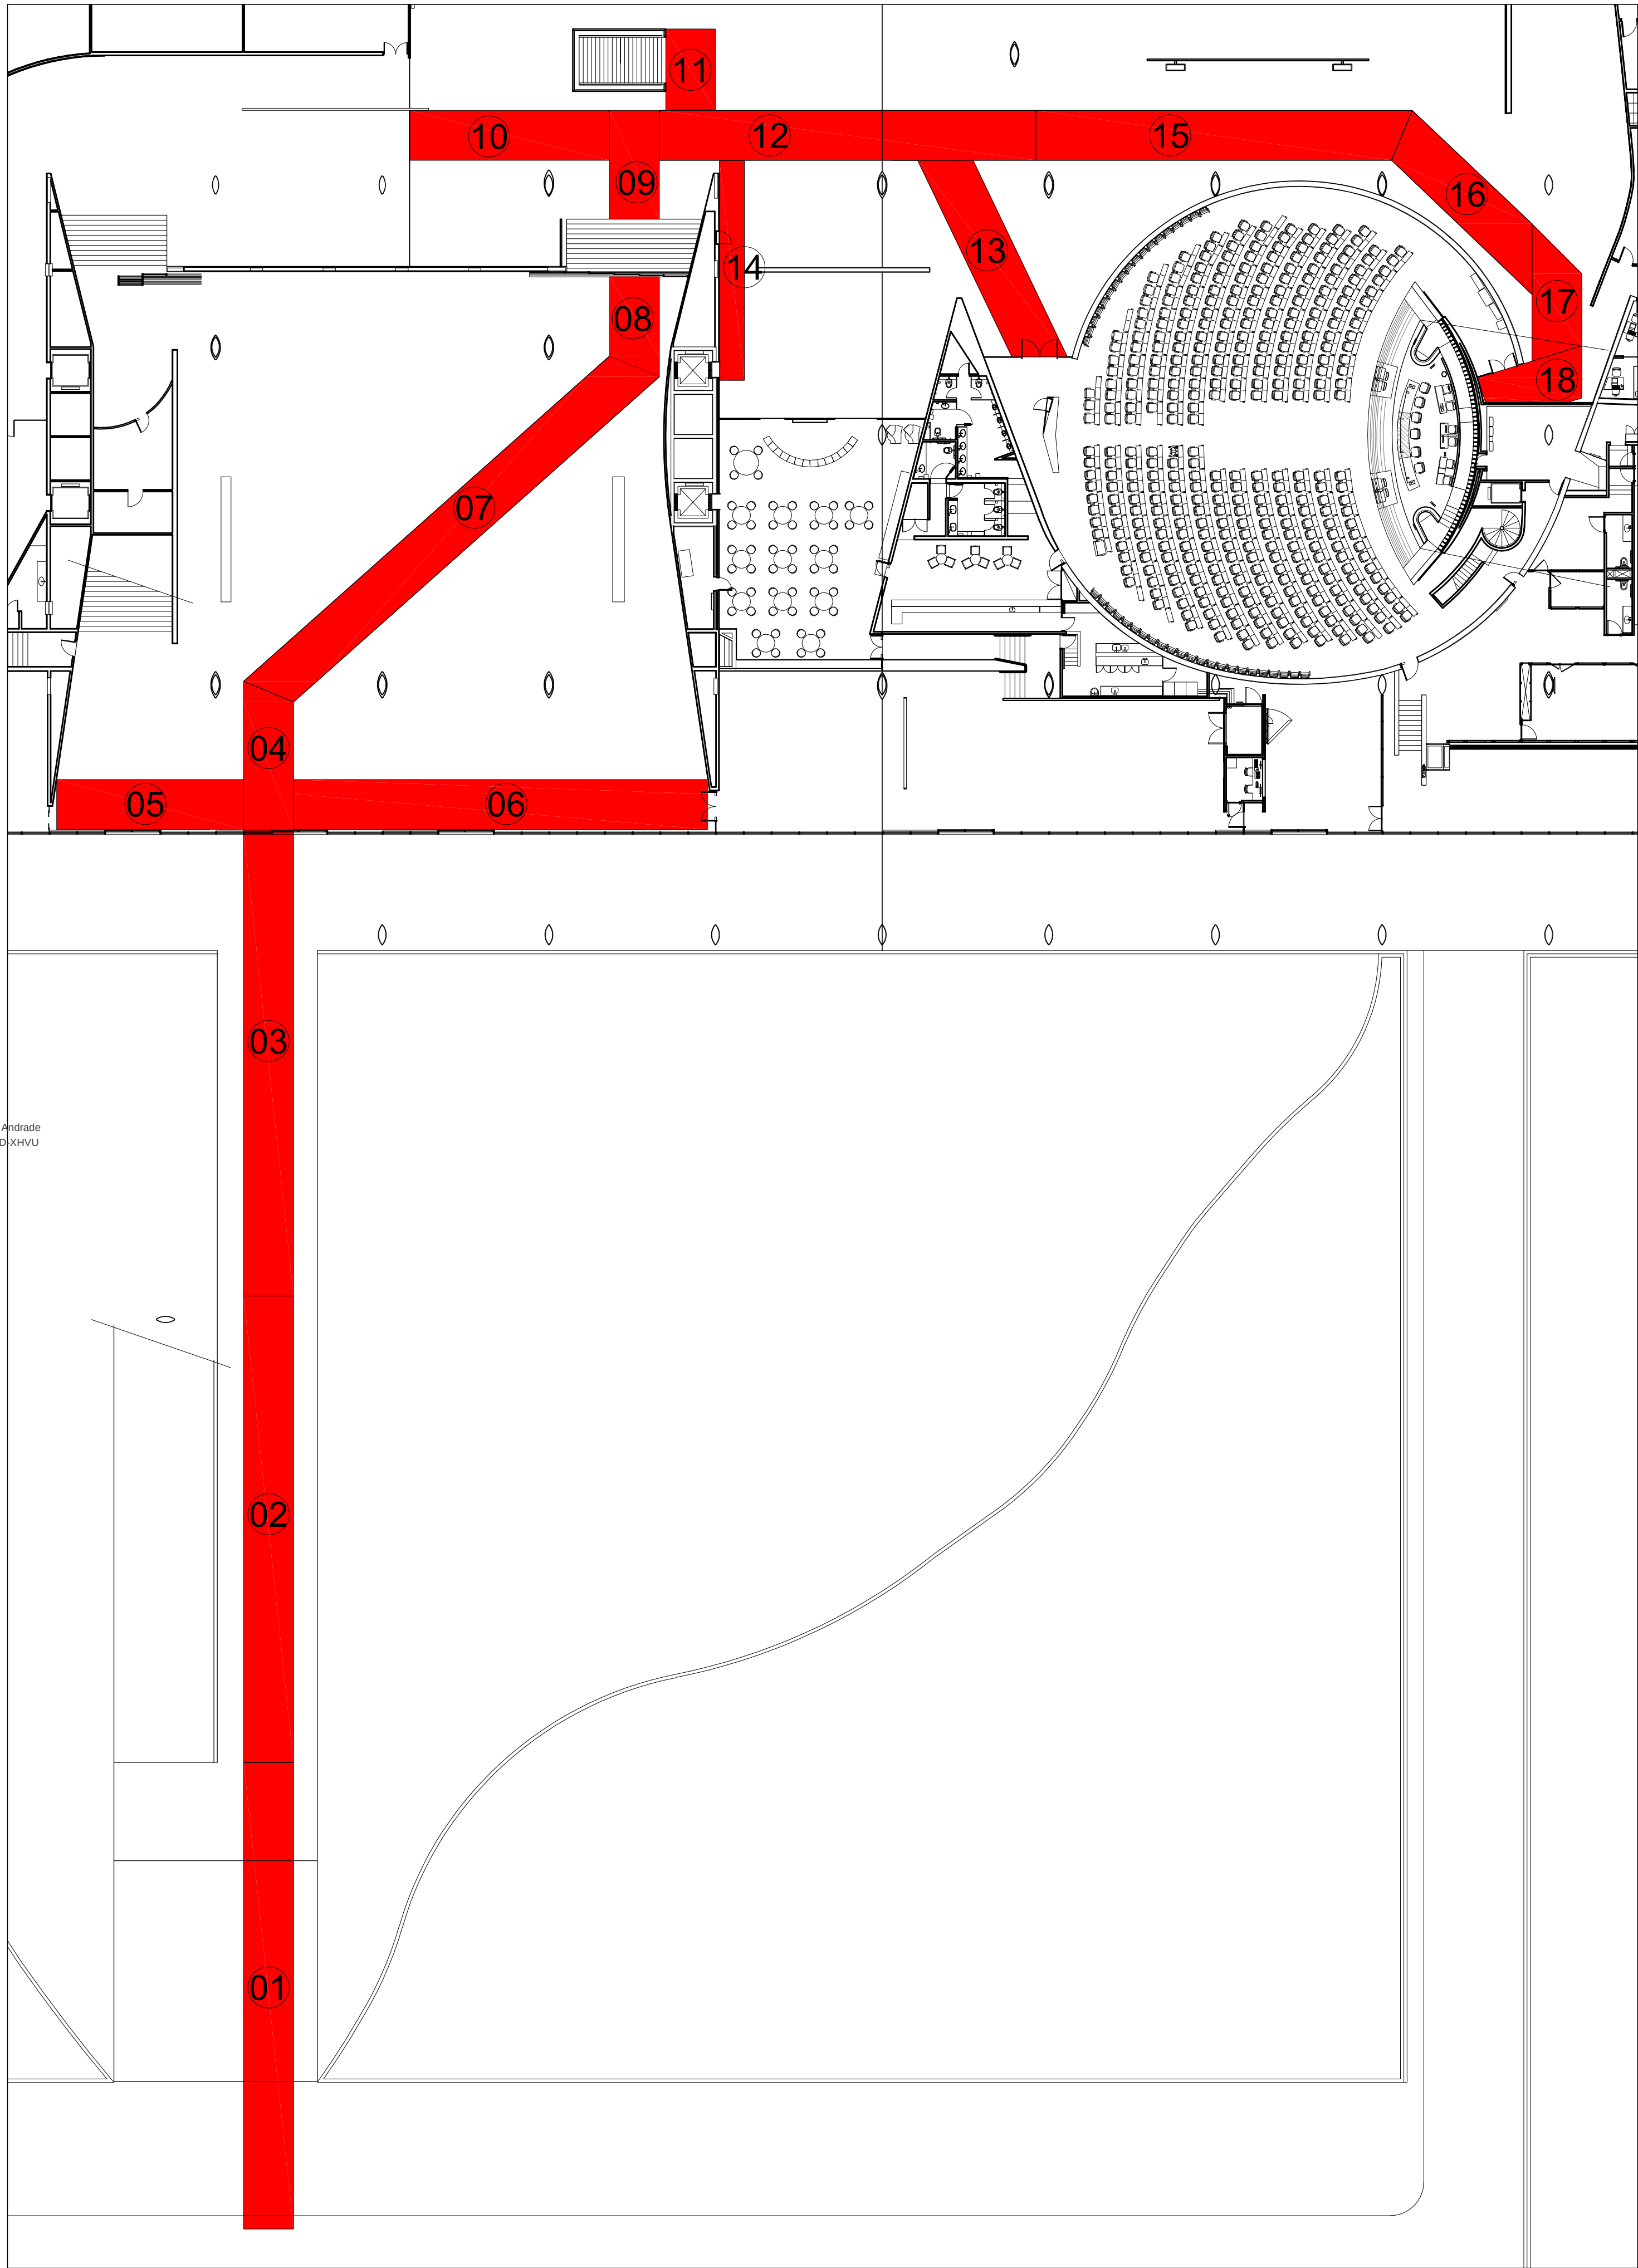

LEIAUTE DOS TAPETES - PAVIMENTO SALÃO NEGRO
esc 1/250

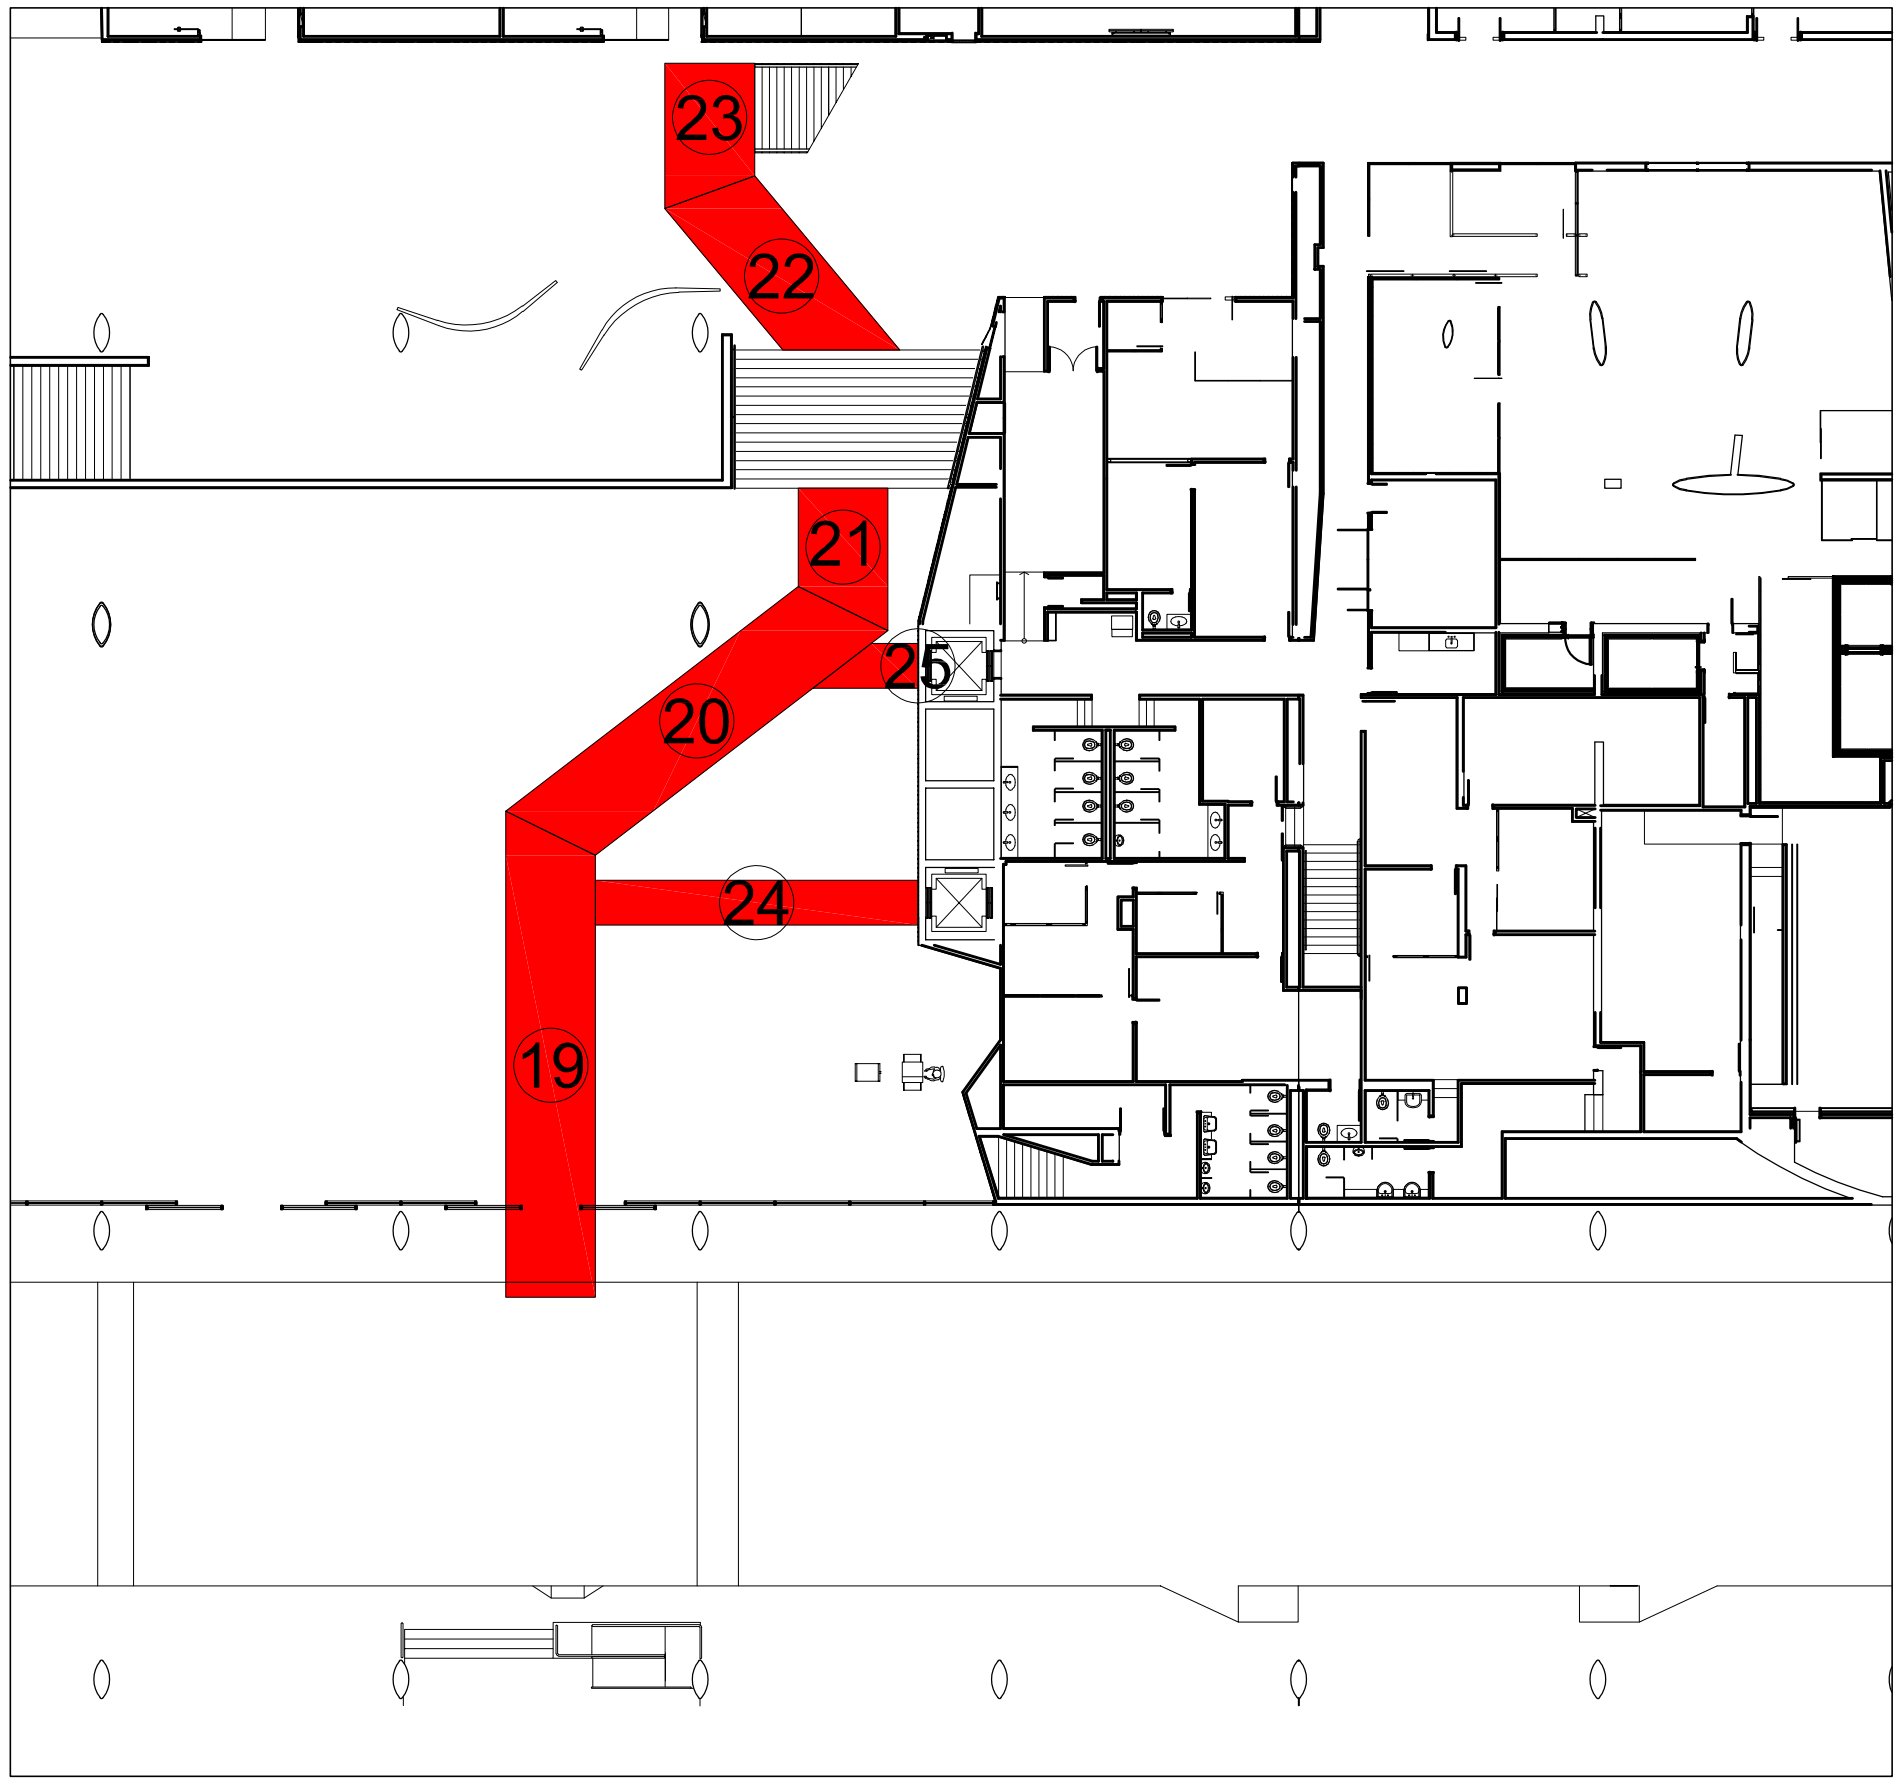

LEIAUTE DOS TAPETES - PAVIMENTO CHAPELARIA
esc 1/250

	Largura (m)	Comprimento (m)	Área (m²)
1	3,00	28,20	84,60
2	3,00	28,20	84,60
3	3,00	28,20	84,60
4	3,00	9,10	27,30
5	3,00	11,40	34,20
6	3,00	25,10	75,30
7	3,00	29,60	88,80
8	3,00	6,20	18,60
9	3,00	6,70	20,10
10	3,00	12,20	36,60
11	3,00	5,10	15,30
12	3,00	22,80	68,40
13	3,00	13,30	39,90
14	1,50	13,40	20,10
15	3,00	22,80	68,40
16	3,00	11,90	35,70
17	3,00	8,50	25,50
18	3,00	6,80	20,40
19	3,00	16,50	49,50
20	3,00	10,00	30,00
21	3,00	5,00	15,00
22	3,00	7,80	23,40
23	3,00	5,10	15,30
24	1,50	11,00	16,50
25	1,50	3,80	5,70
Total:			1003,80

